




Drawing to be read in conjunction with site - layout  
 Area outlined in red to be retained

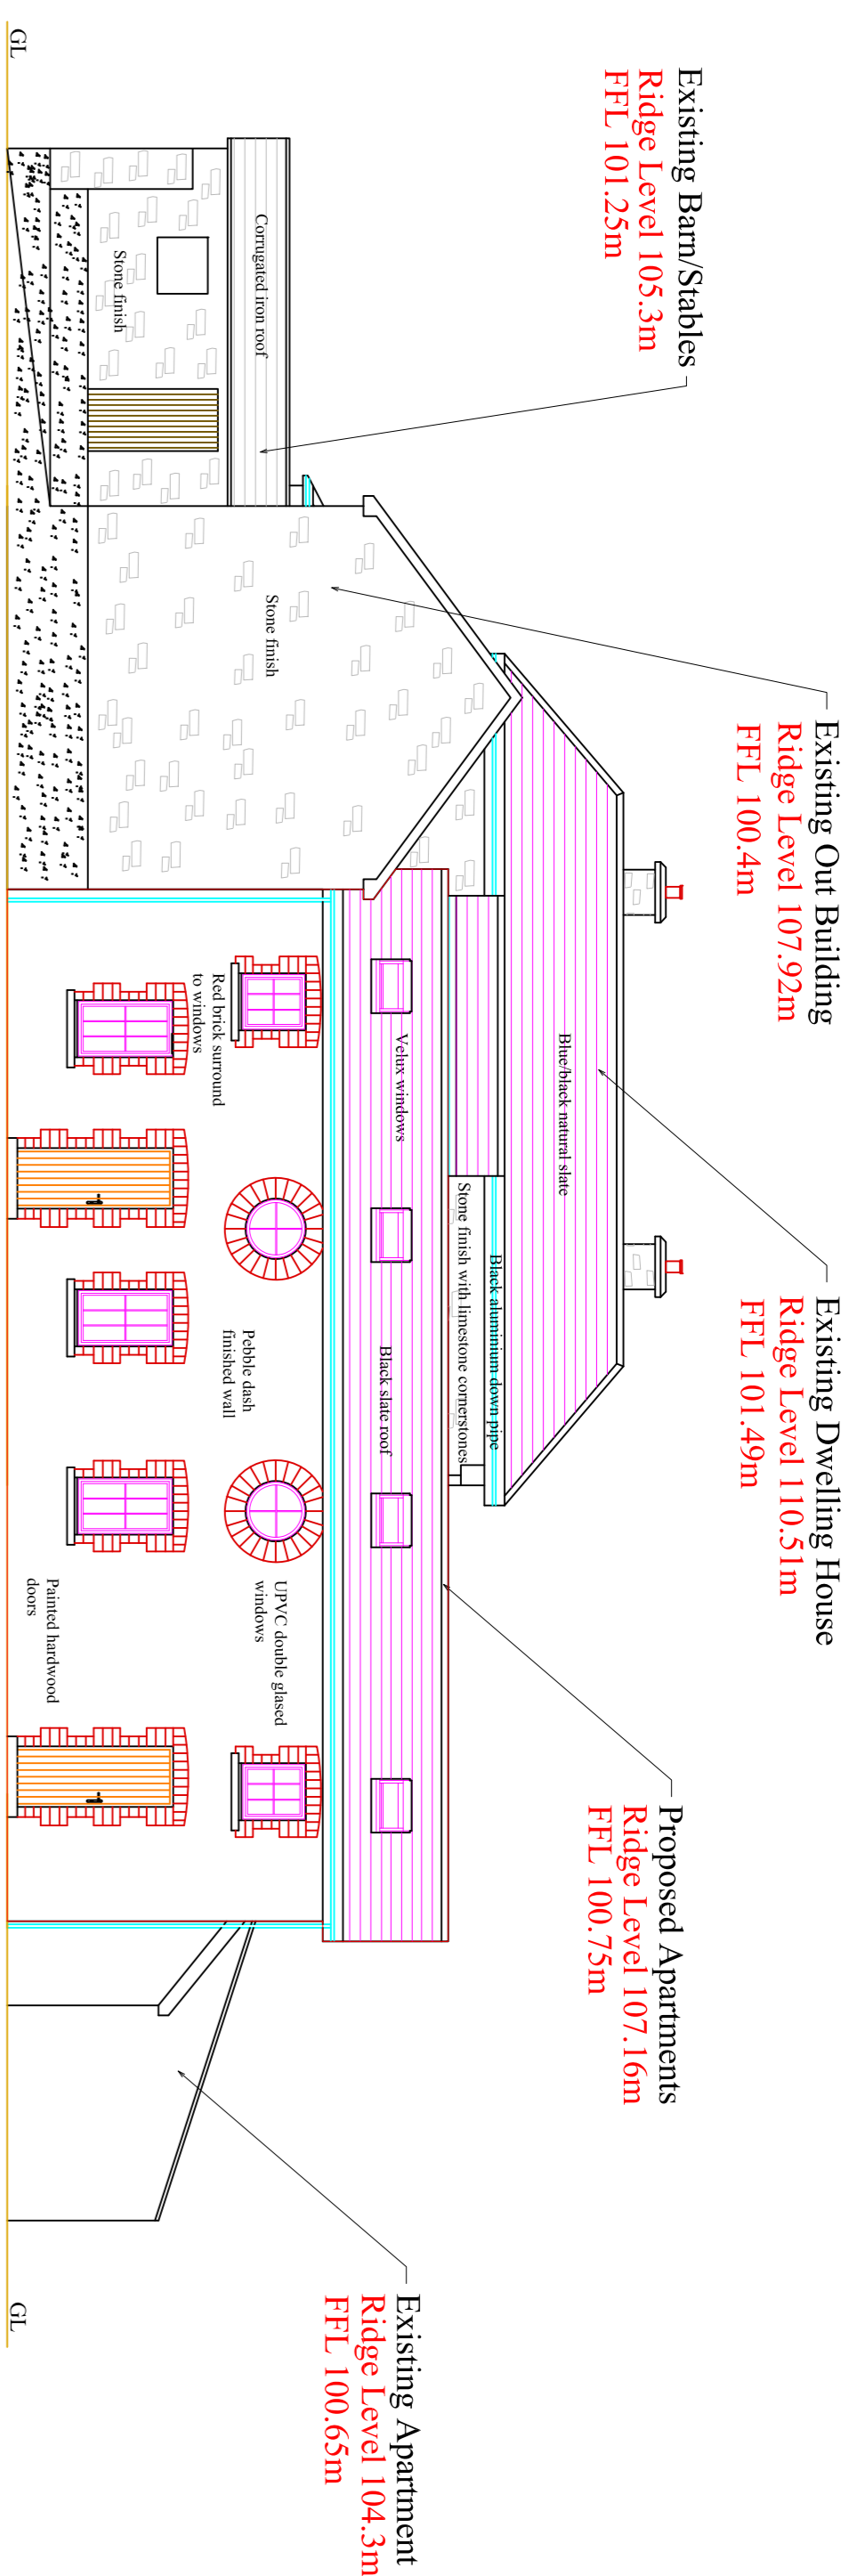


Elevation C

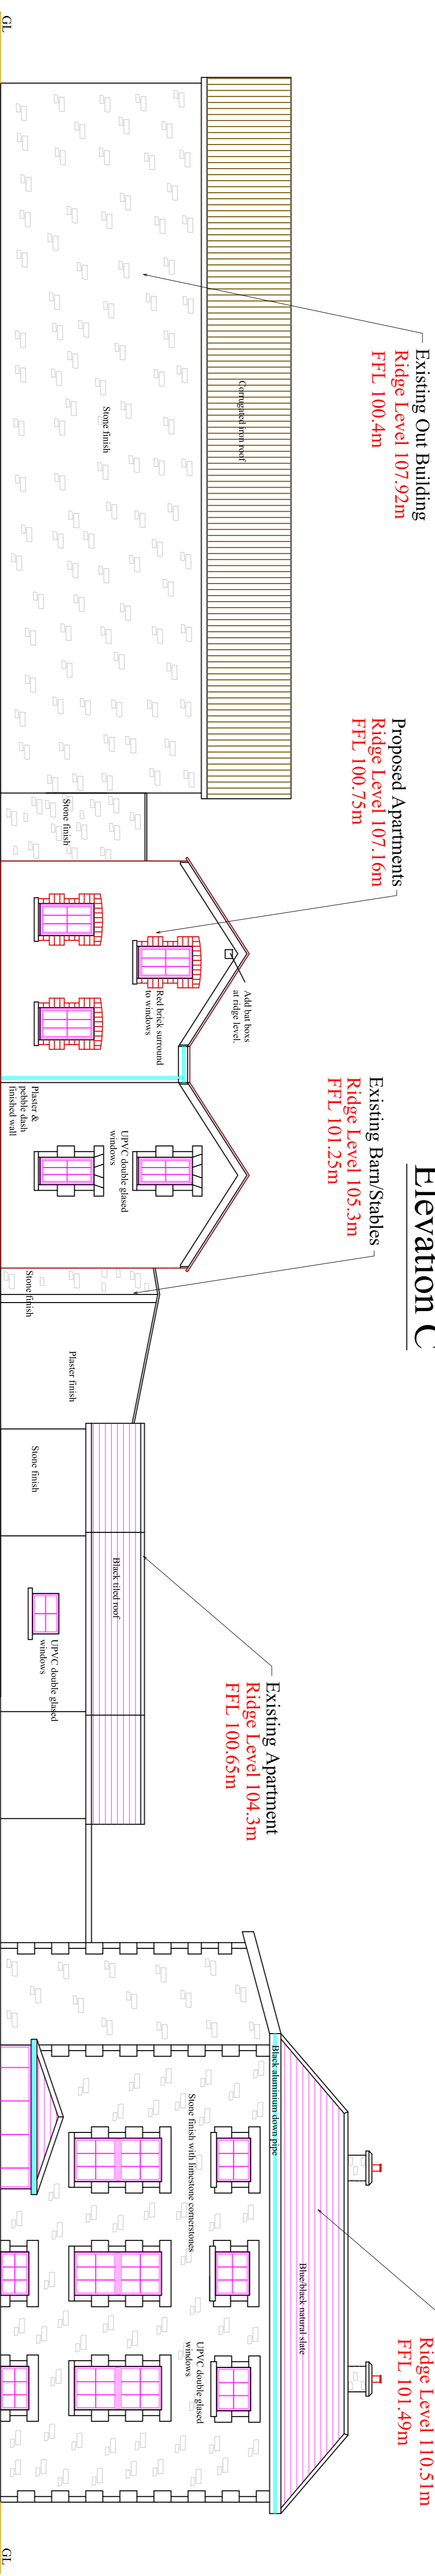

Elevation D

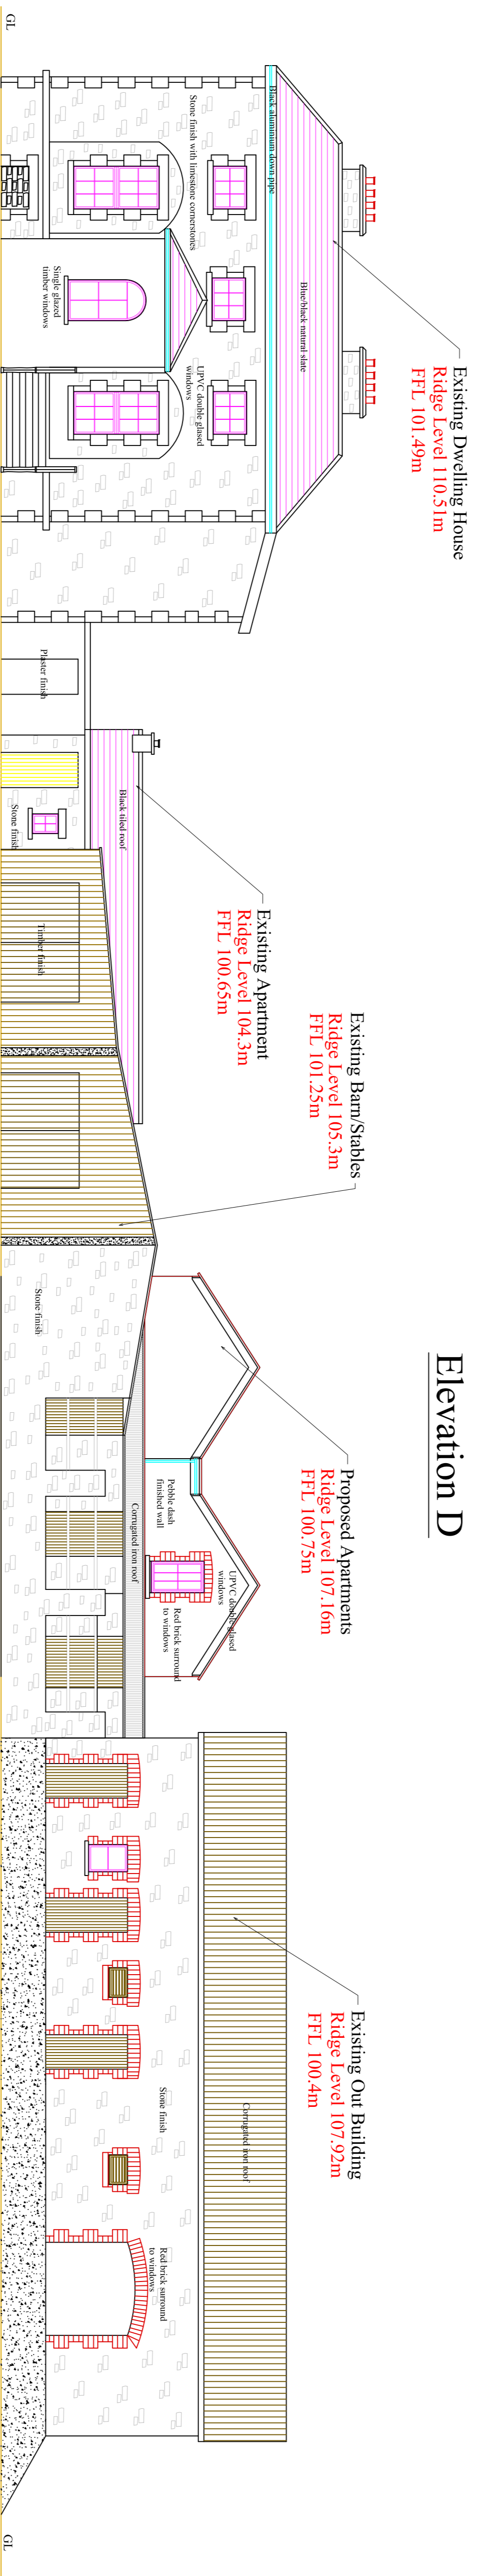

Elevation A

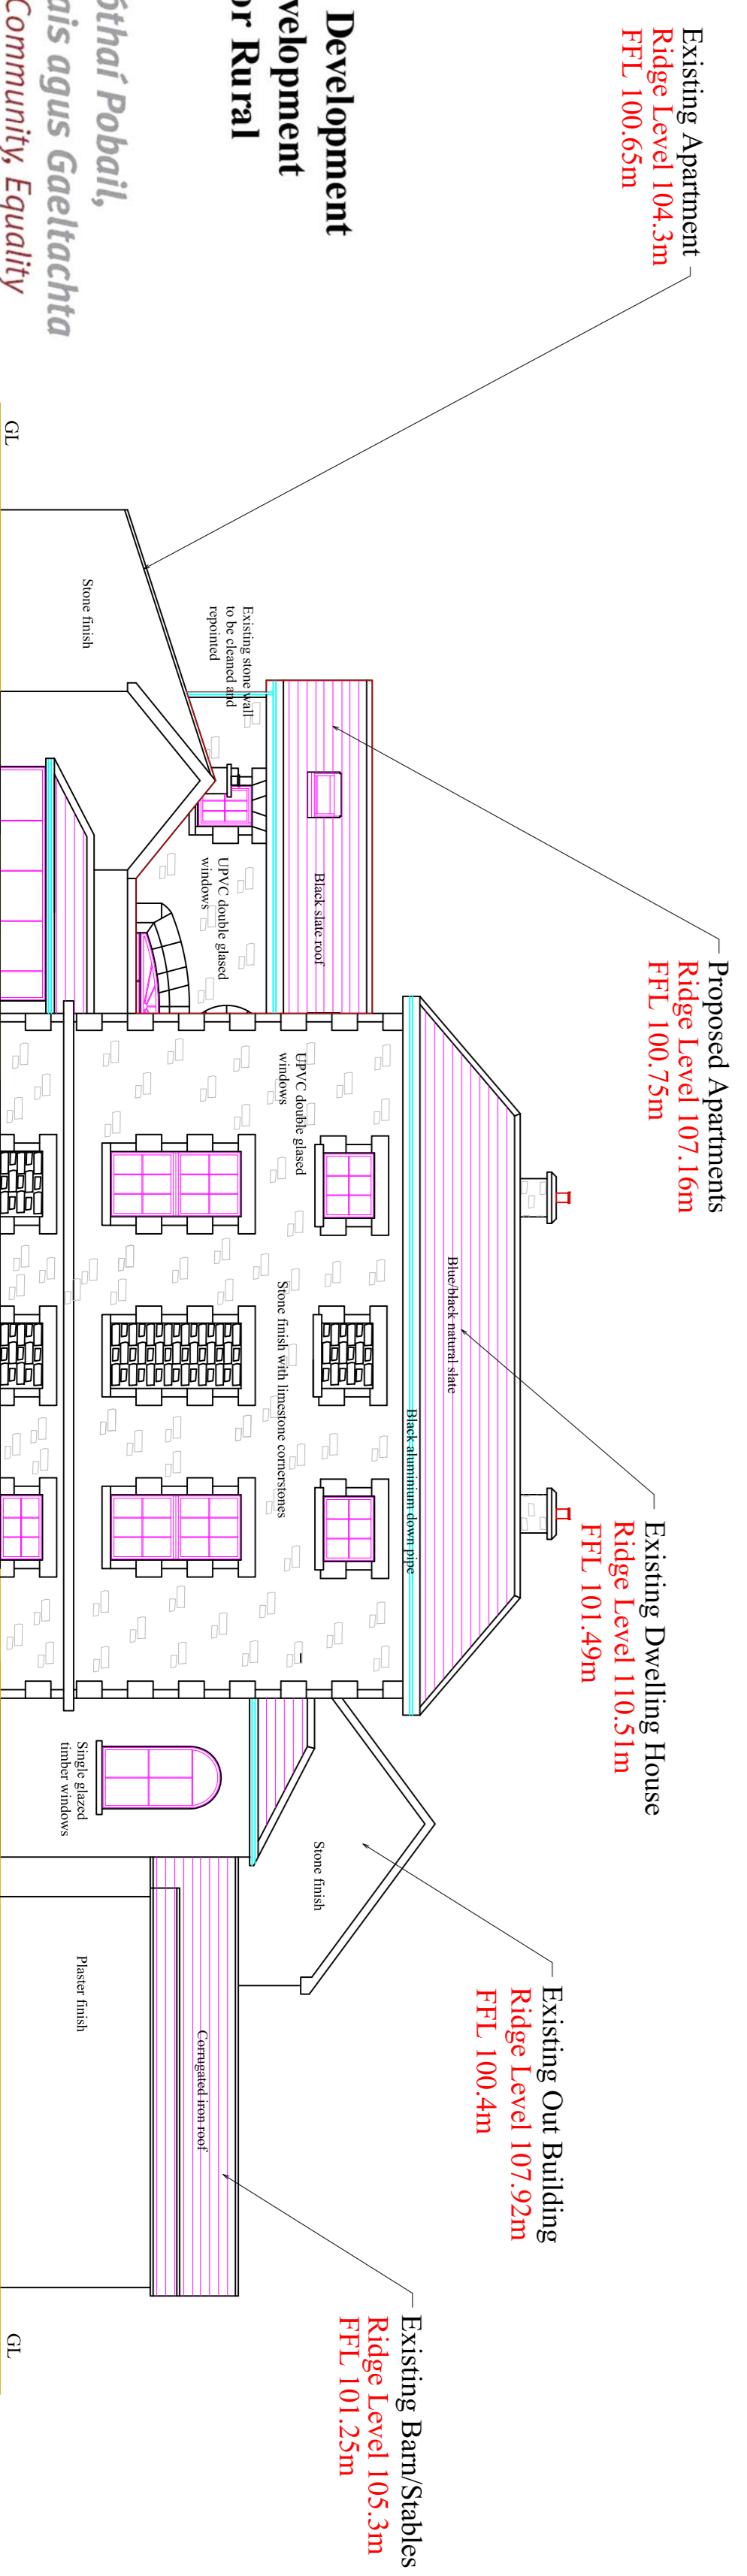

Elevation B

**F Davitt Planning and Design Engineers**  
 Main St  
 Drumkeeran  
 Co. Leitrim

E-Mail: [info@davittplanningdesign.ie](mailto:info@davittplanningdesign.ie)  
 Website: [www.davittplanningdesign.ie](http://www.davittplanningdesign.ie)  
 Tel: No. 077 9067666  
 Fax: No. 077 9067666  
 Vat Reg. No. IE583387C

Drawn by: Patrick Mc Gowan  
 Checked by: Francis Davitt  
 Date: July 2010  
 Scale: Dwg. No. Rev.  
 As Shown 498-01  
 Title: Elevations @ The Old Rectory, Clabe, Fennagh, Ballinamore, Co. Leitrim  
 Client: Patrick Curran

This project received grant aid from the Leitrim Development Company Rural Development Programme which is financed by the Irish Government under the Rural Development Programme Ireland 2007-2013 and by the European Agricultural Fund for Rural Development: Europe Investing in Rural Areas.



An Roinn Góthóirí Pobail,  
 Comhionannais agus Gaeltachta  
 Department of Community, Equality  
 and Gaeltacht Affairs