
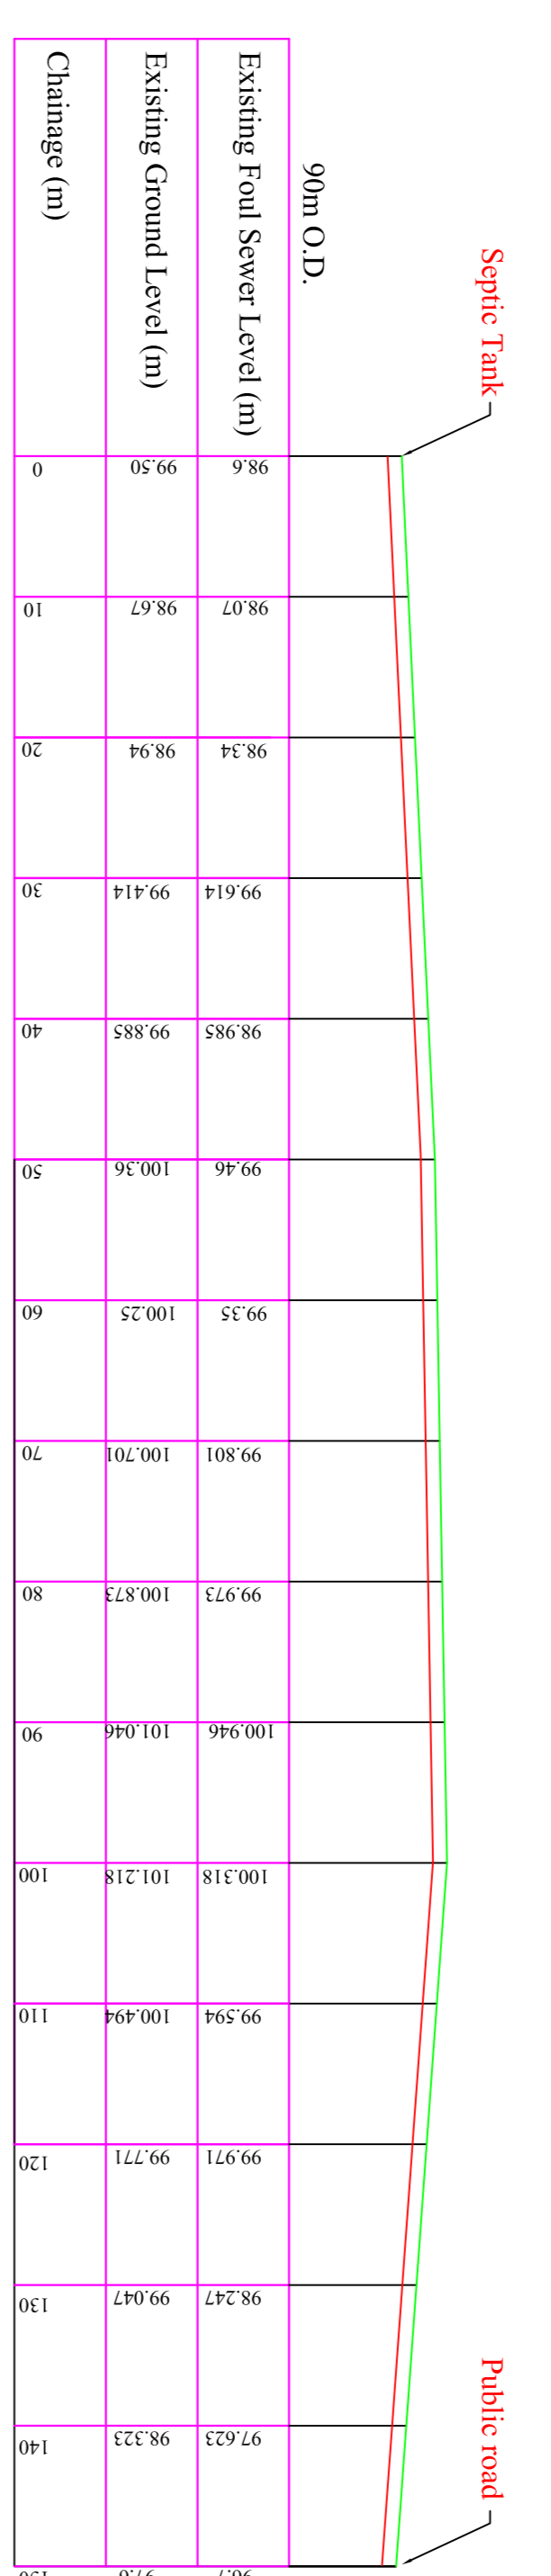



Section A-A  
Scale 1:500  
Water Main Section

Section F-F  
Scale 1:500  
Water Main Section

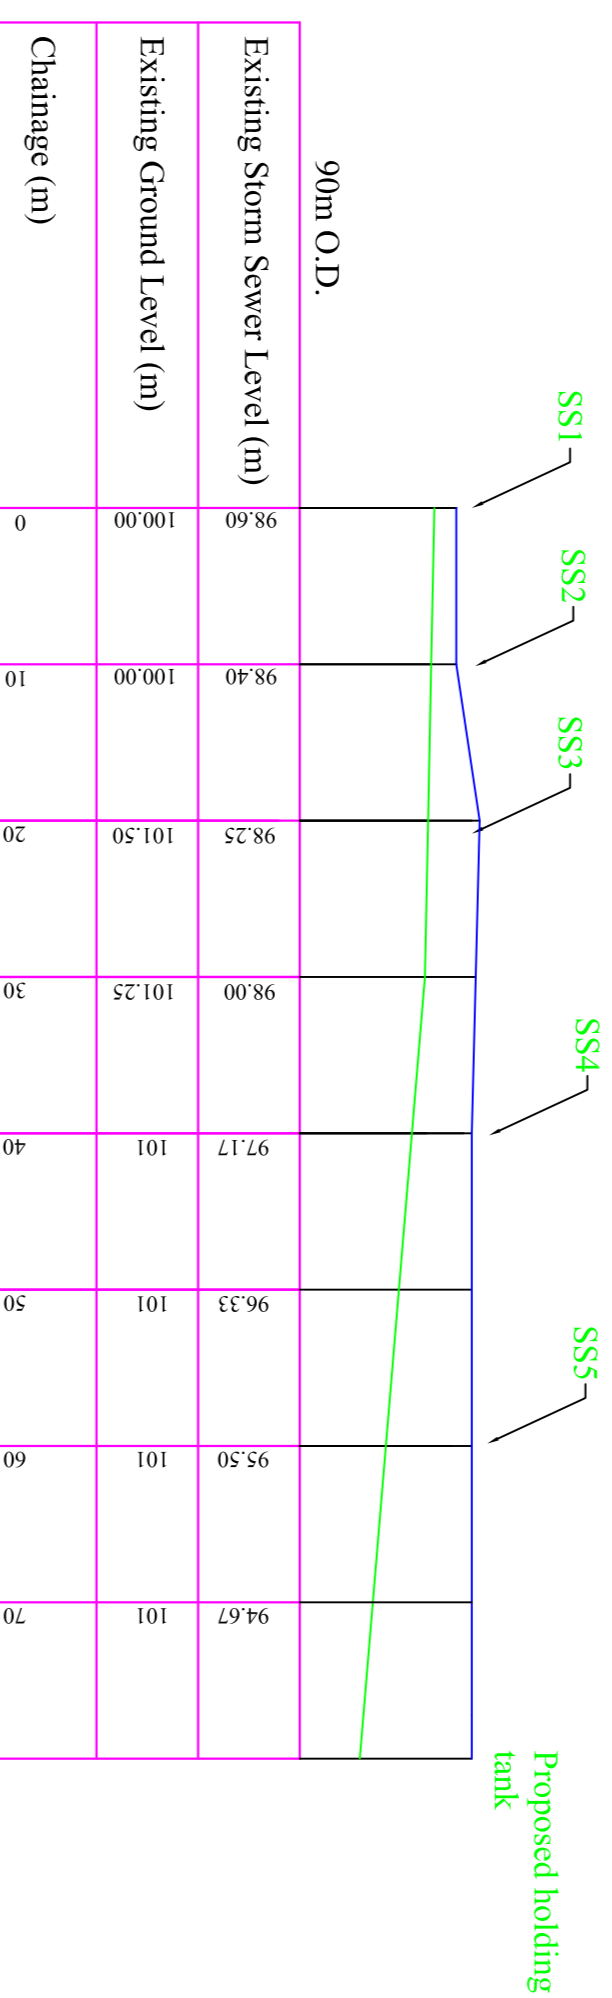


Section B-B  
Scale 1:500  
Existing Storm Sewer Section

Section D-D  
Scale 1:500  
Rising Sewer Line

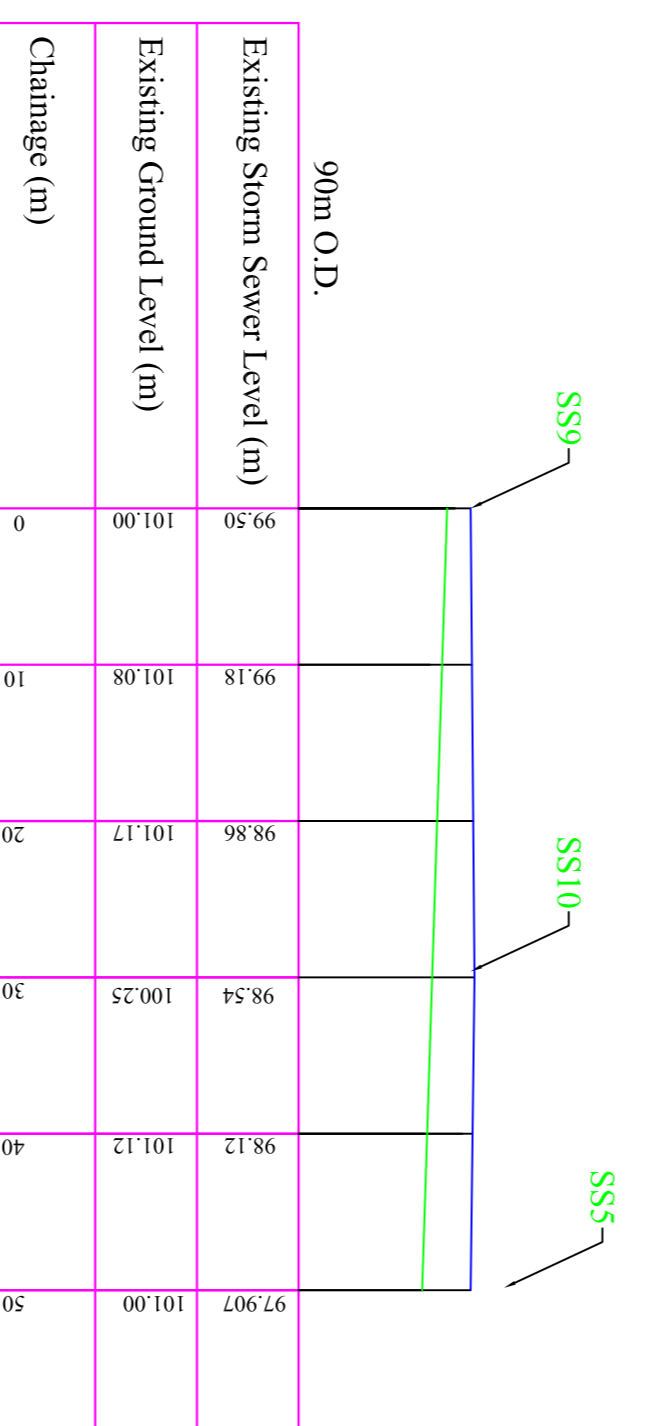

Section E-E  
Scale 1:500  
Existing/proposed Storm Sewer Level

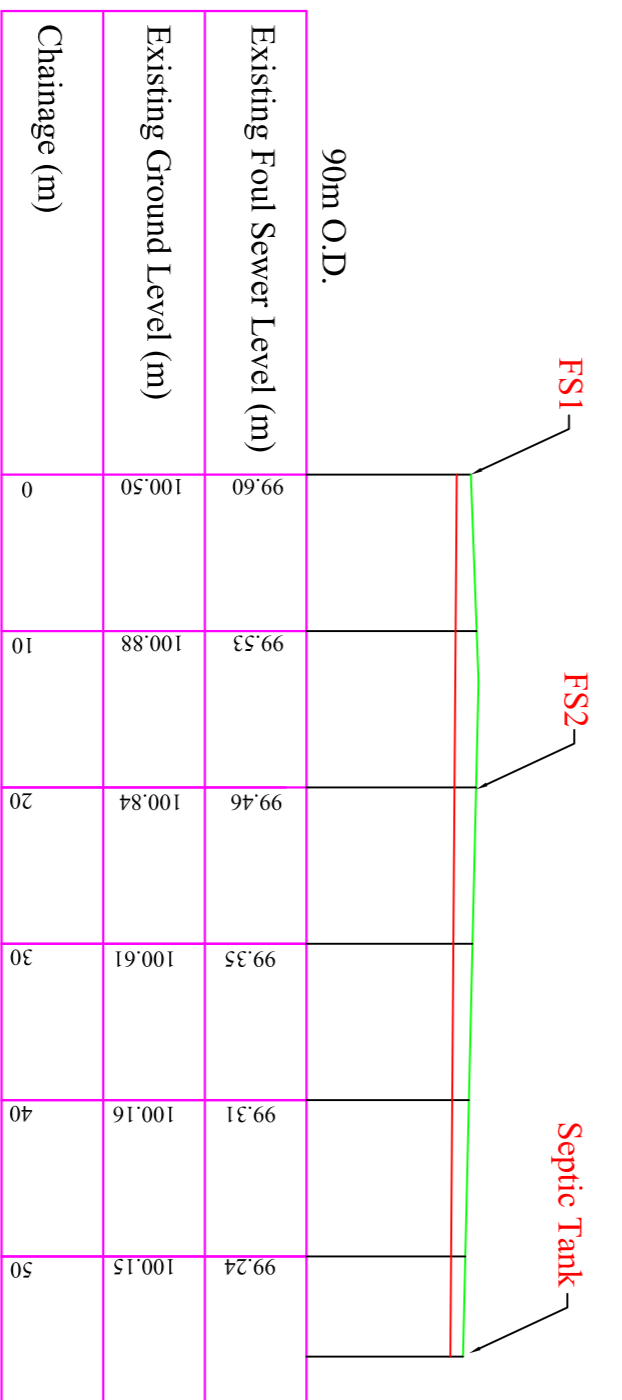

Section C-C  
Scale 1:500  
Existing Ground Level  
Existing Foul Sewer To Tank Level  
Existing Foul Sewer.

**This project received grant aid from the Leitrim Development Company Rural Development Programme which is financed by the Irish Government under the Rural Development Programme Ireland 2007-2013 and by the European Agricultural Fund for Rural Development: Europe investing in Rural Areas.**

An Roinn Gnóthaí Pobail,  
Comhionannais agus Gaeltachta  
Department of Community, Equality  
and Gaeltacht Affairs



**F Davitt Planning and Design Engineers**  
Main St  
Drumkeeran  
Co. Leitrim

E-Mail: [info@davittplanningdesign.ie](mailto:info@davittplanningdesign.ie)  
Web-Site: [www.davittplanningdesign.ie](http://www.davittplanningdesign.ie)  
Tel/Fax: 071 96 48886  
Mobile: 087 9067606  
Var Reg. No. IE383587C

Drawn by:	Patrick Mc Gowan
Checked by:	Francis Davitt
Date:	August 2010
Scale:	Dwg. No. Rev.
As Shown:	498-4/5
Title:	Site services sections @ The Old Rectory, Gieck, Fennagh, Ballinamore, Co. Leitrim.
Client:	Patrick Curran