



This project received grant aid from the Leitrim Development Company Rural Development Programme which is financed by the Irish Government under the Rural Development Programme Ireland 2007-2013 and by the European Agricultural Fund for Rural Development: Europe investing in Rural Areas.

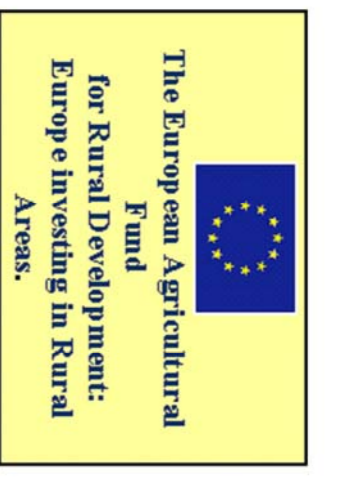

An Roinn Gnóthaí Pobail,
Comhionannais agus Gaeltachta
Department of Community, Equality
and Gaeltacht Affairs

Site Layout Plan/Landscaping Plan
Scale 1:750
Site Area 0.47ha

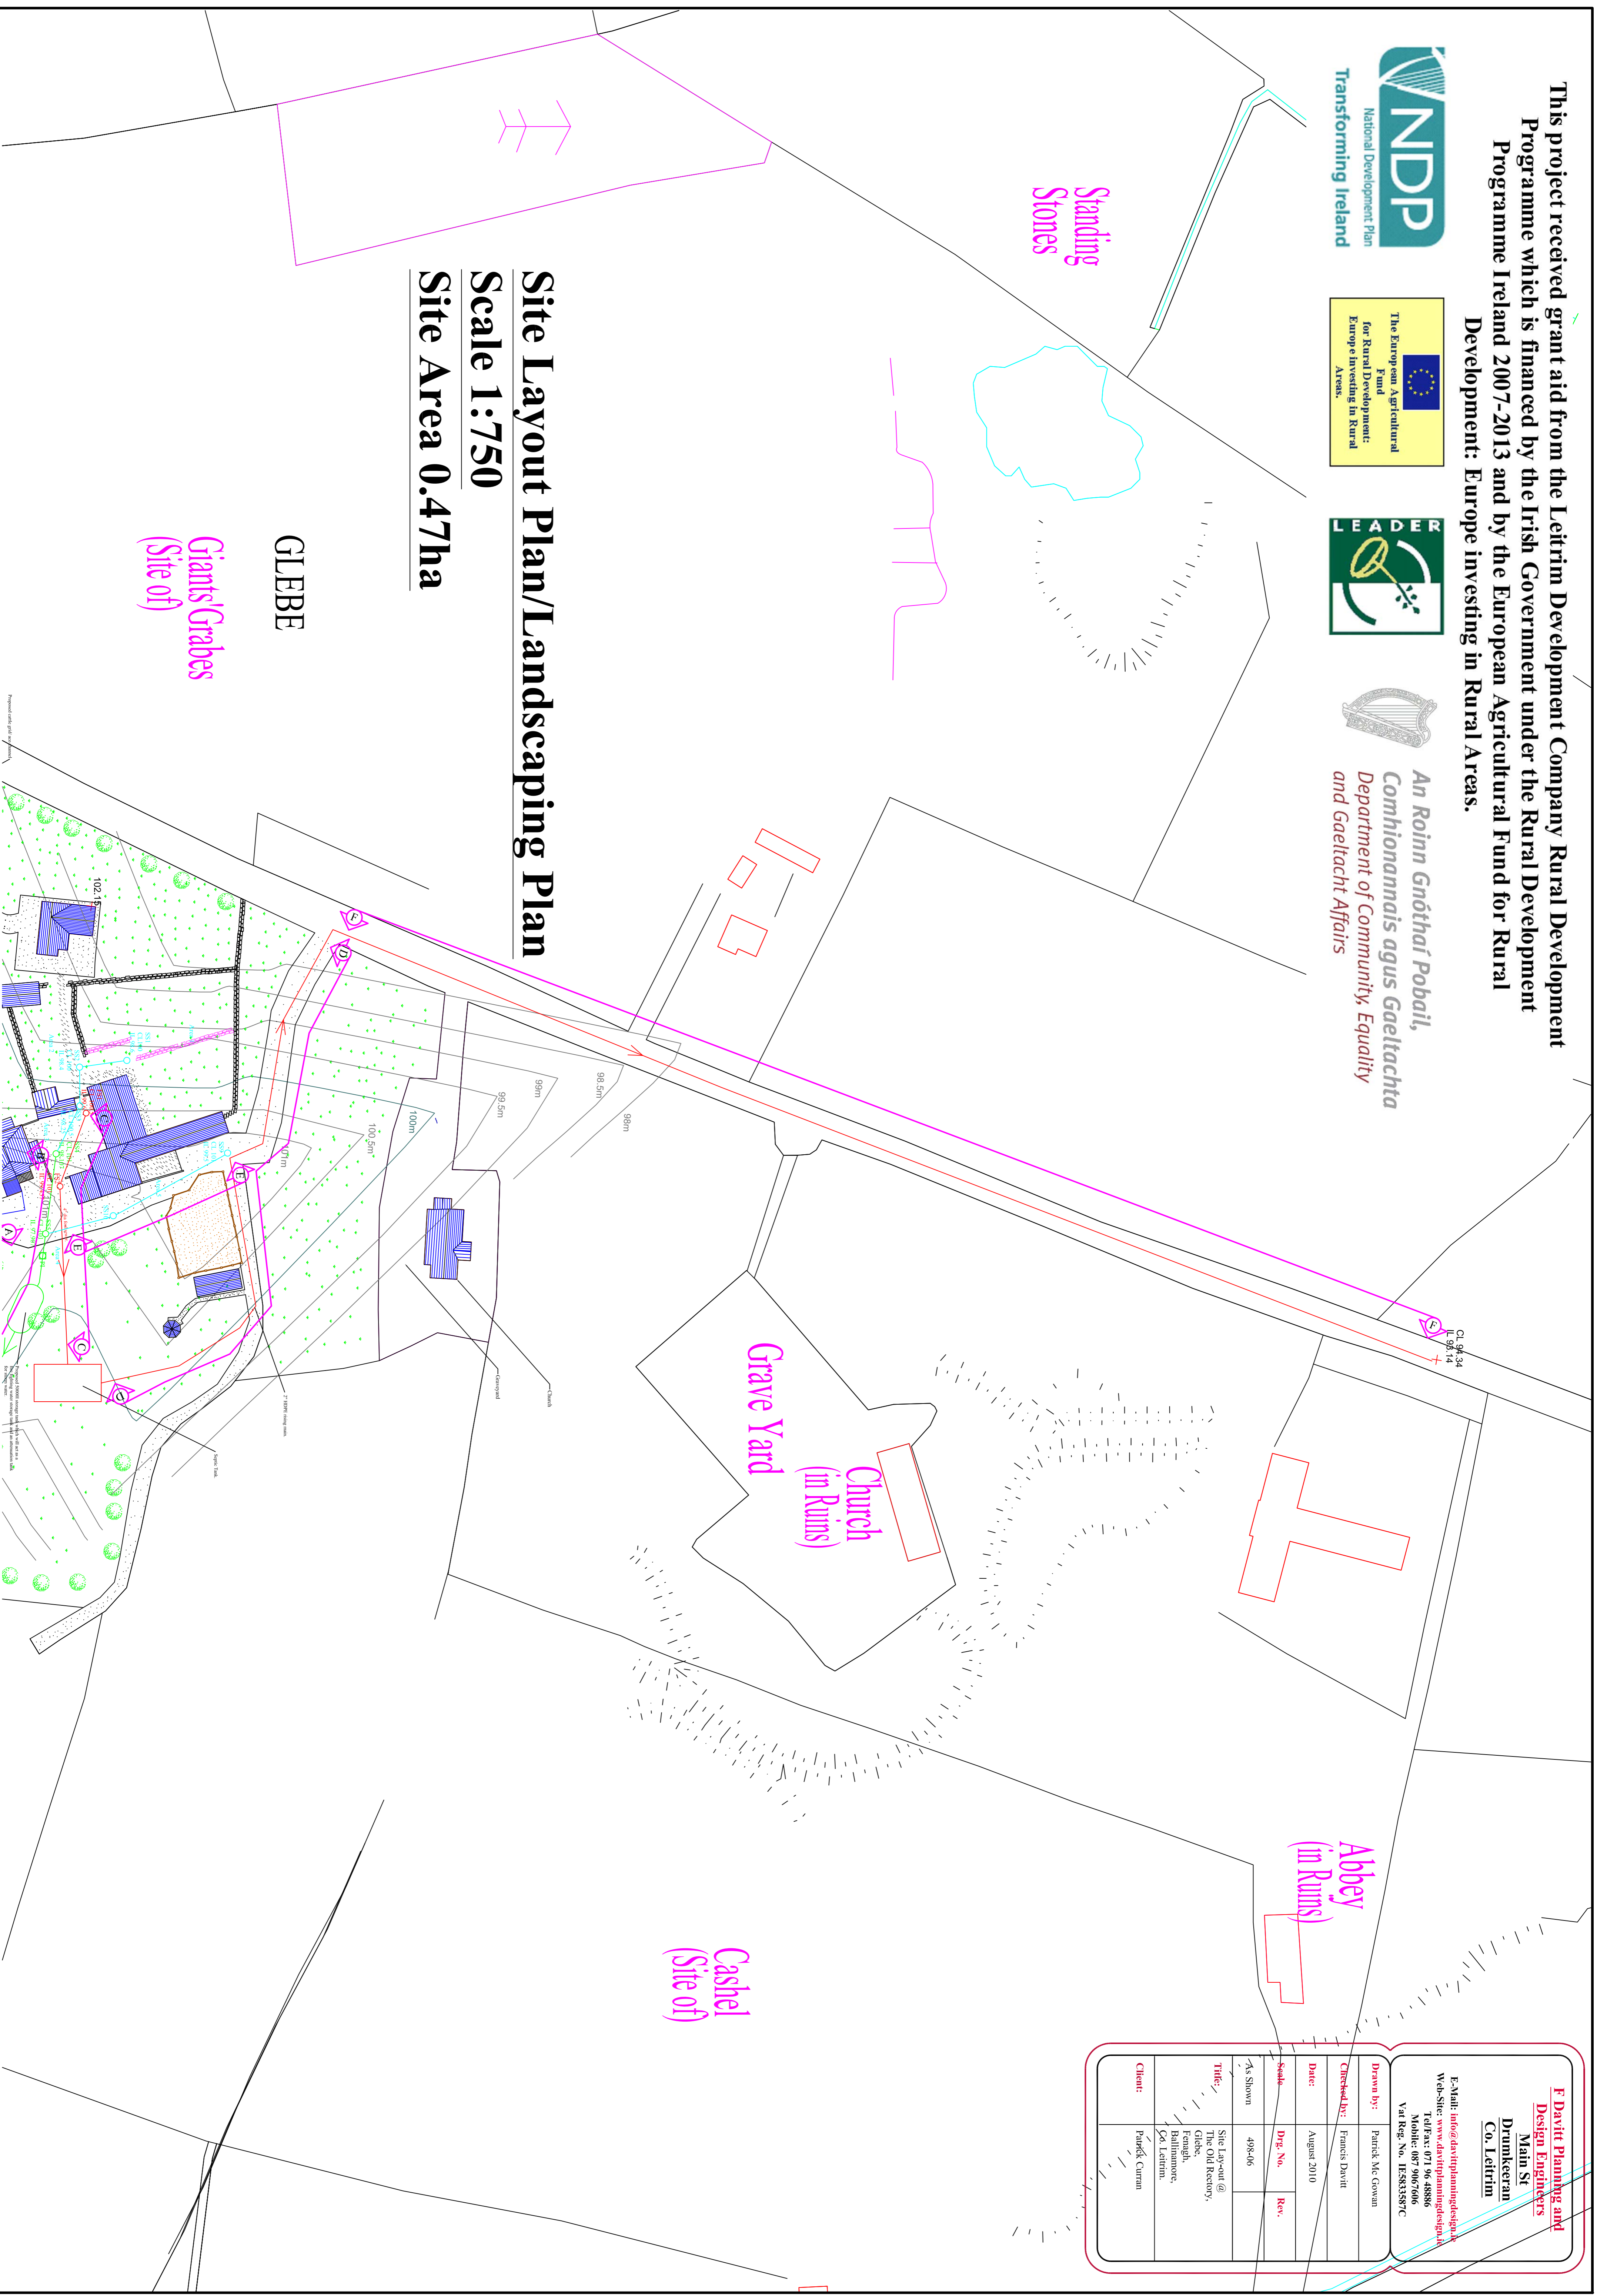

F Davitt Planning and Design Engineers Main St Drumkeeran Co. Leitrim	
E-Mail: info@davittplanningdesign.ie Web-Site: www.davittplanningdesign.ie Tel/Fax: 071 96 48866 Mobile: 087 9067606 Vat Reg. No. IE533587C	
Drawn by:	Patrick Mc Cowan
Checked by:	Francis Davitt
Date:	August 2010
Scale:	Dwg. No. 498-06 Rev.
As Shown	
Title:	Site Layout @ The Old Rectory, Glebe, Fengagh, Ballinamore, Co. Leitrim.
Client:	Patrick Curran